



Dimensions are in millimeters, unless stated otherwise.  
 It is the recipient's responsibility to print this document to the correct scale.  
 All relevant drawings and specifications should be read in conjunction with this drawing.

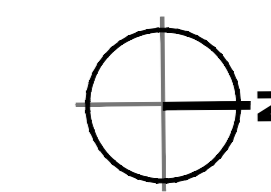

**SCHEDULE OF ACCOMMODATION**

Full Planning Application	
Unit 5	- 1,237,555 sq ft (114,972m <sup>2</sup> )
Total GIA	- 1,251,175 sq ft (116,237m <sup>2</sup> )
Outline Planning Application	
Unit 1	- 926,476 sq ft (86,702m <sup>2</sup> )
Total GIA	- 934,892 sq ft (86,854m <sup>2</sup> )
Unit 3	- 519,579 sq ft (48,270m <sup>2</sup> )
Total GIA	- 526,531 sq ft (48,916m <sup>2</sup> )
Unit 4	- 535,301 sq ft (49,731m <sup>2</sup> )
Total GIA	- 546,725 sq ft (50,792m <sup>2</sup> )
Unit 6	- 57,035 sq ft (5,299m <sup>2</sup> )
Total GIA	- 57,888 sq ft (5,378m <sup>2</sup> )
Unit 7	- 393,918 sq ft (36,596m <sup>2</sup> )
Total GIA	- 399,684 sq ft (37,132m <sup>2</sup> )
Unit 8	- 524,937 sq ft (48,768m <sup>2</sup> )
Total GIA	- 531,494 sq ft (49,377m <sup>2</sup> )
Unit 9	- 714,847 sq ft (66,411m <sup>2</sup> )
Total GIA	- 723,198 sq ft (67,187m <sup>2</sup> )
Unit 10	- 42,700 sq ft (3,967m <sup>2</sup> )
Total GIA	- 43,446 sq ft (4,027m <sup>2</sup> )
Unit 11	- 200,348 sq ft (18,613m <sup>2</sup> )
Total GIA	- 203,935 sq ft (18,946m <sup>2</sup> )
Unit 12	- 142,290 sq ft (13,219m <sup>2</sup> )
Total GIA	- 145,289 sq ft (13,498m <sup>2</sup> )
Central Hub Building	- 7,843 sq ft (738m <sup>2</sup> )
GIA	- 8,073 sq ft (750m <sup>2</sup> )
Total GIA	- 5,302,929 sq ft (492,656m <sup>2</sup> )
Total GIA	- 5,372,230 sq ft (499,094m <sup>2</sup> )
Site Area	- 145.74 ha (360.14 acres)

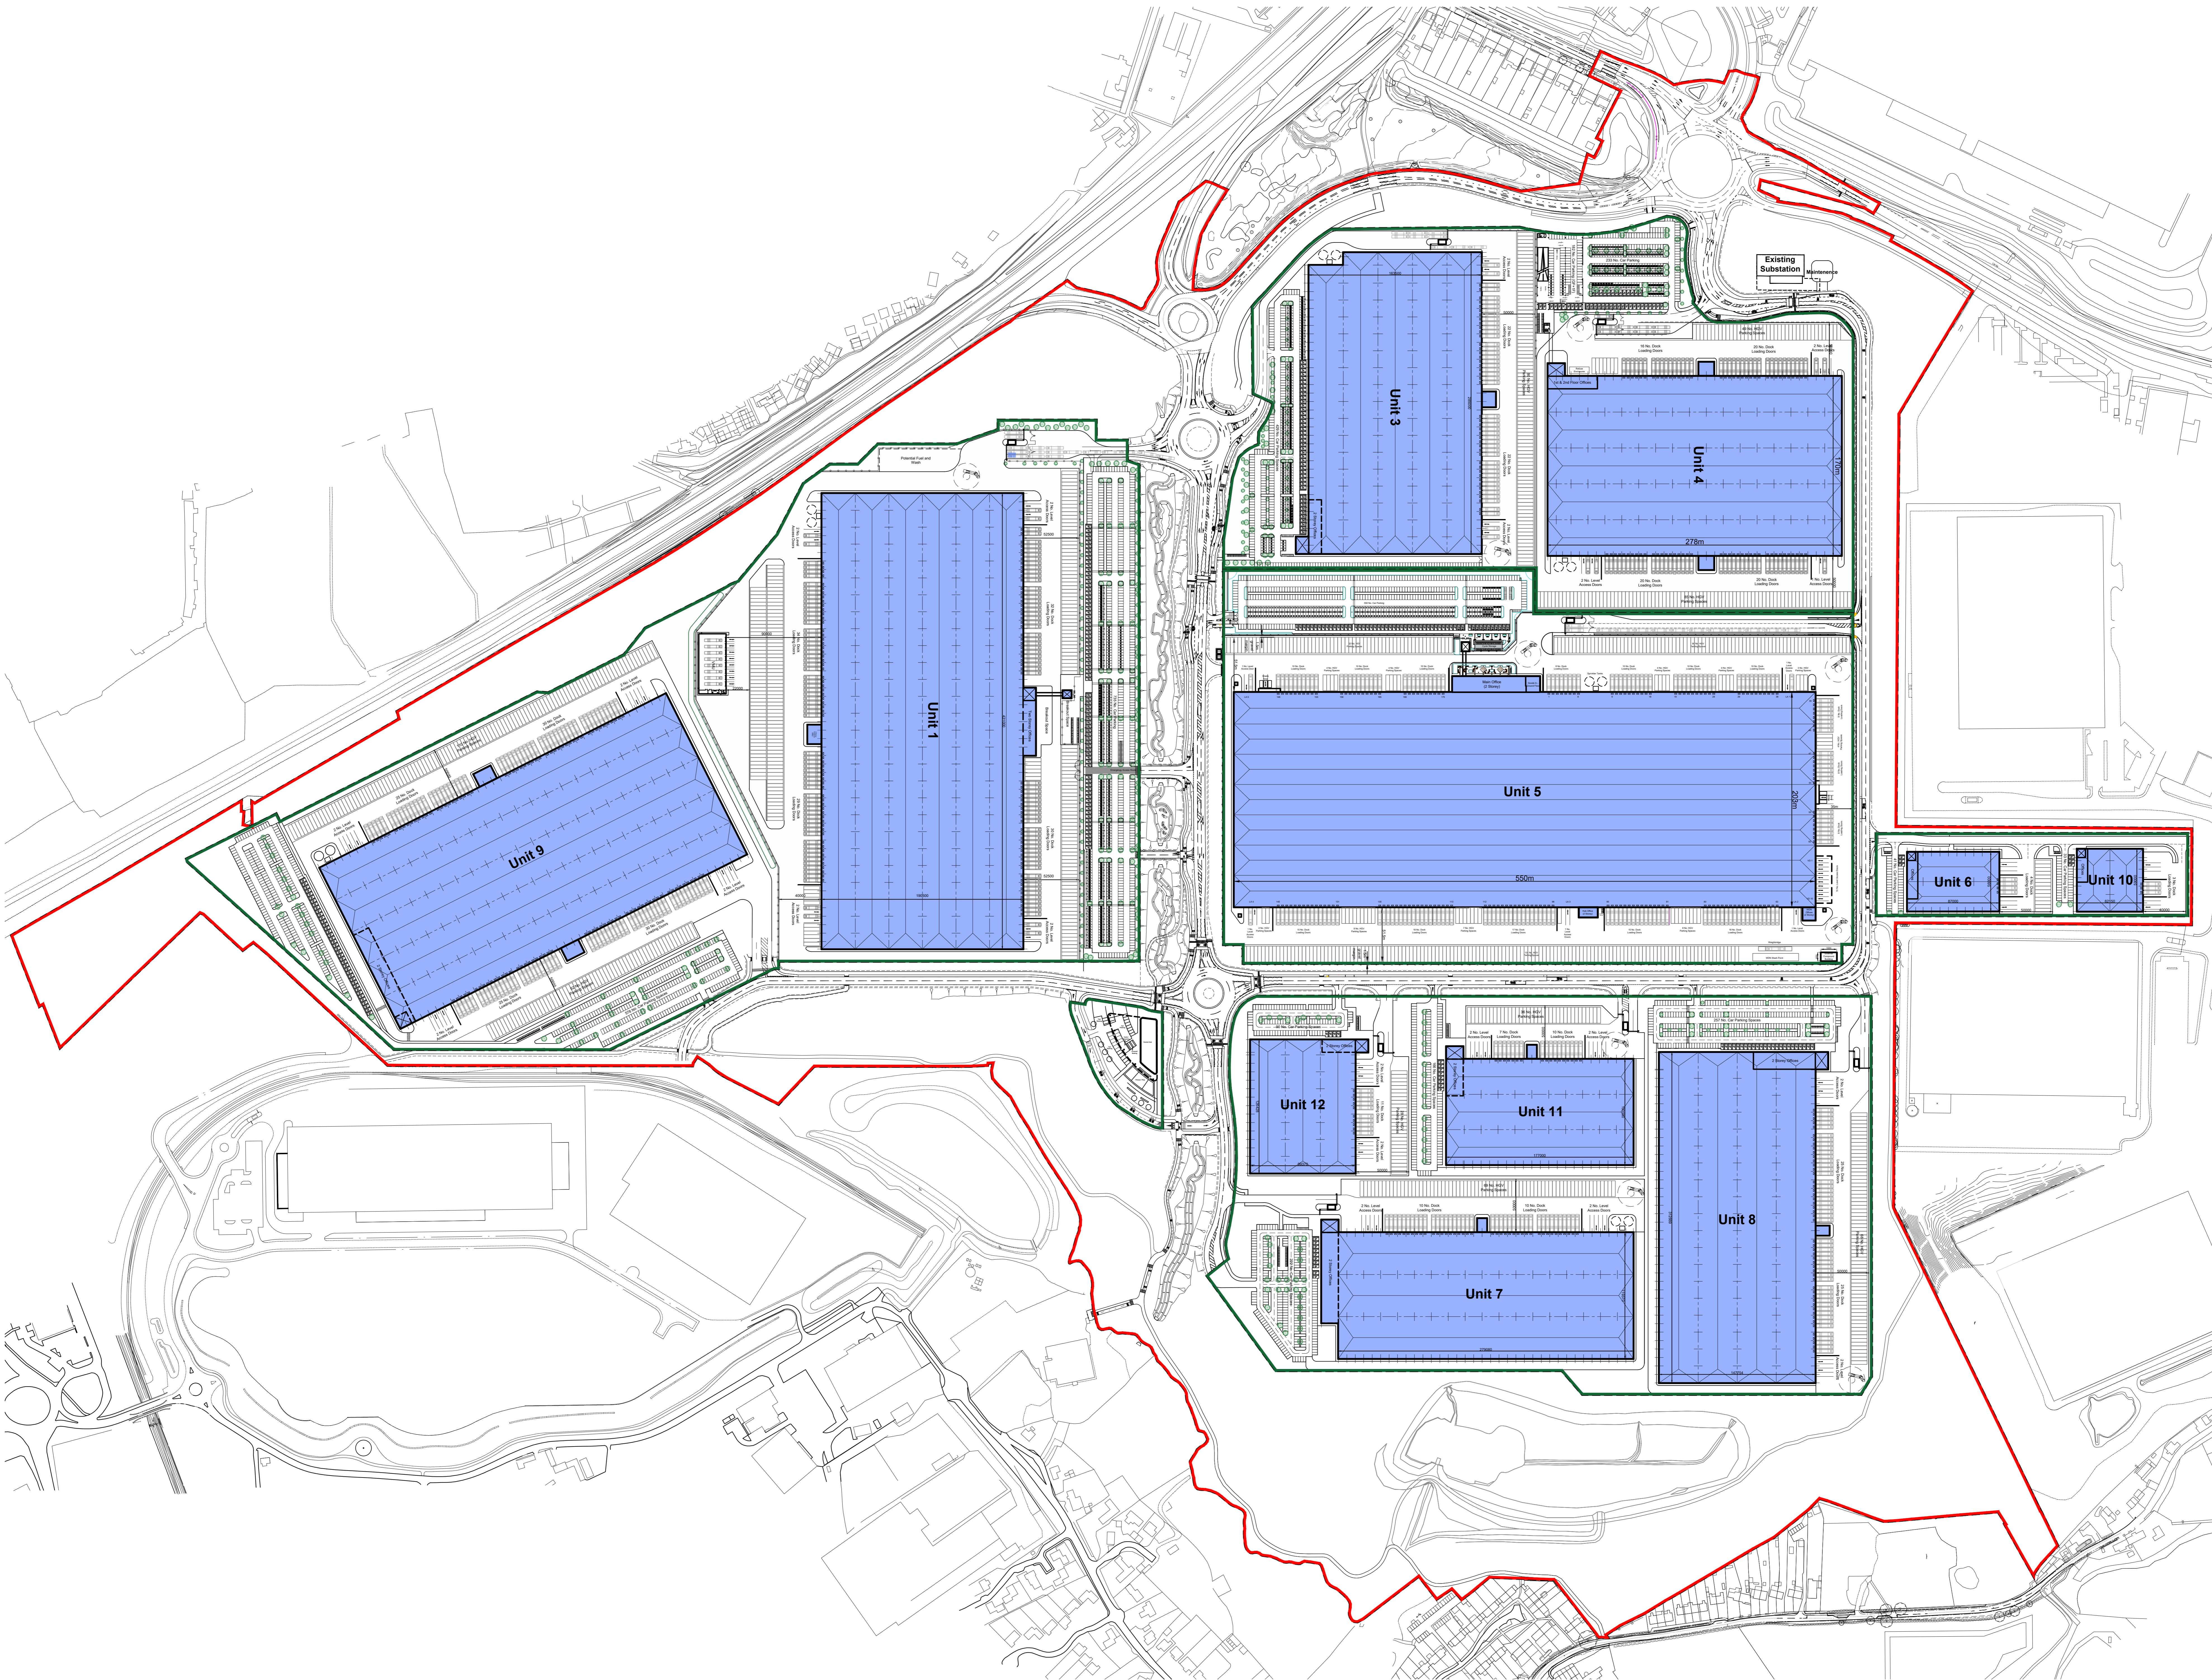

rev amendments by ckd date  
 Panattoni Park Swindon  
 Revised Masterplan



Drawing Status: Feasibility  
 Drawn / Checked: RS / CA  
 Date: 27/10/23  
 Scale: 1:2000 AD  
 Drawing no: 19316 F0174  
 Revision: B

10m SCALE 1:2000